




Architecture

270 W. Walnut Lane, 1st Floor
Philadelphia, PA 19144
267-297-7688

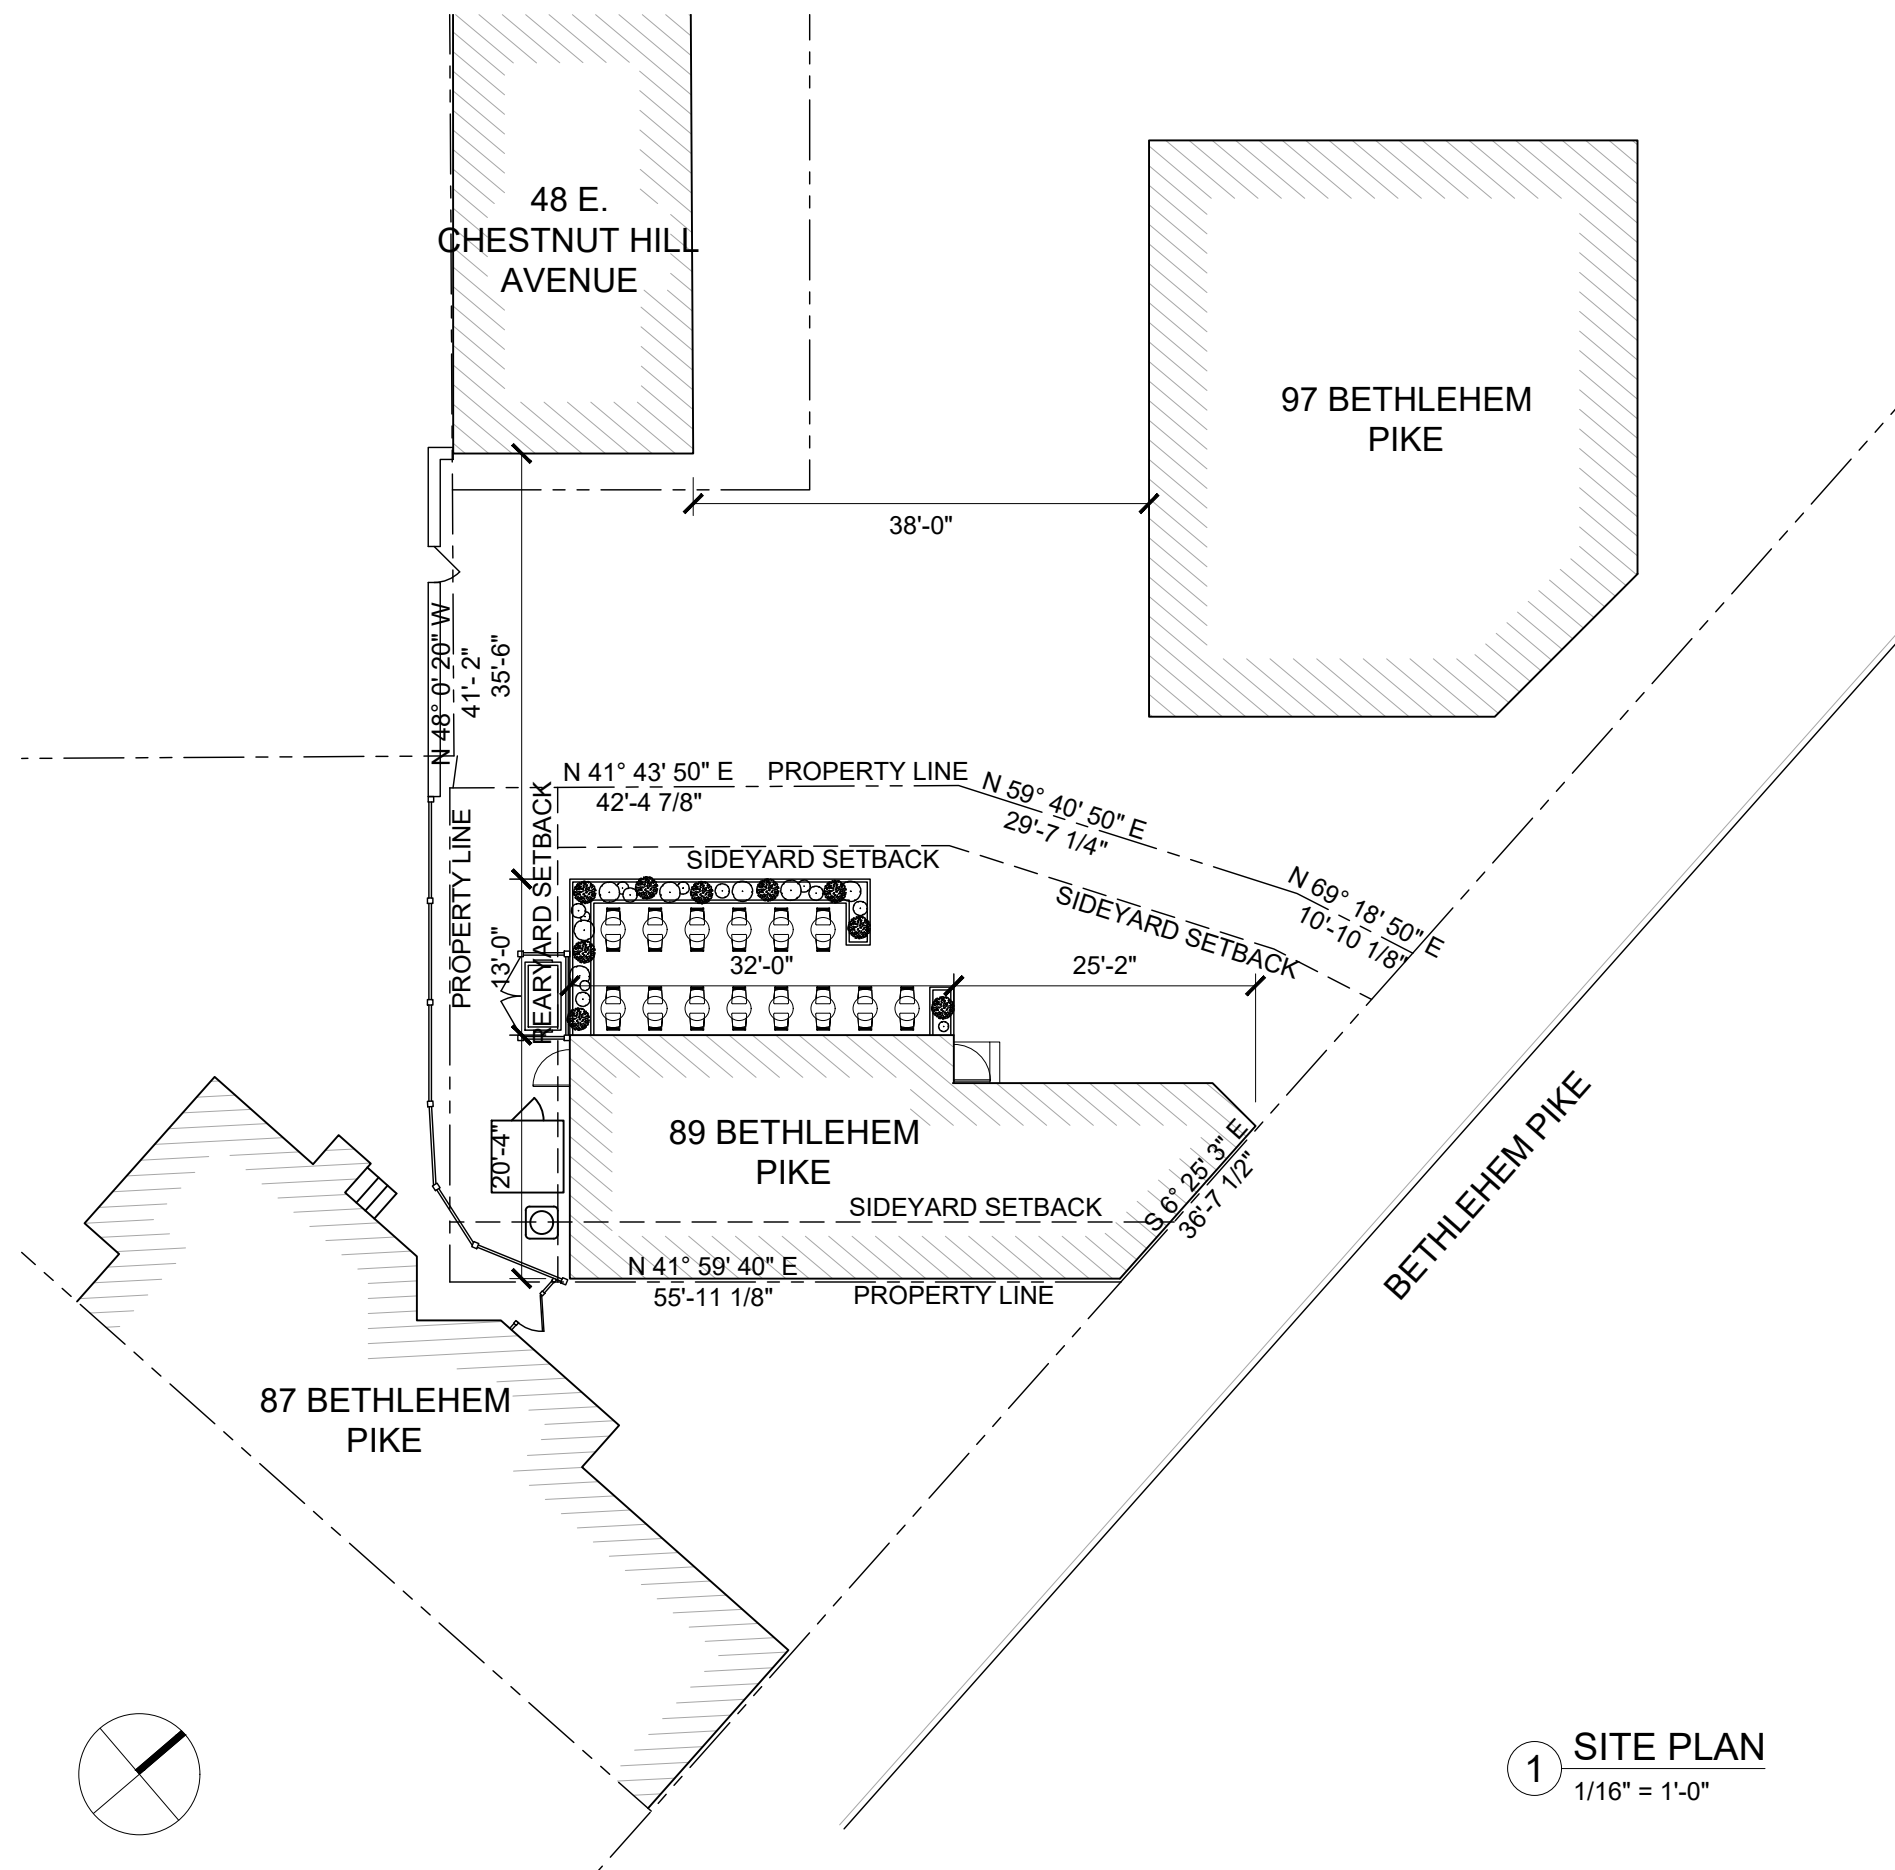

1 SITE PLAN
1/16" = 1'-0"

INTERIOR FIT-OUT WITH OUTDOOR SEATING & WALK-IN COOLER

89 BETHLEHEM PIKE
PHILADELPHIA PA 19118

CLIENT:
BOWMAN PROPERTIES
8238 GERMANTOWN AVENUE
PHILADELPHIA 19118

| | |
|------------------|----------|
| PROJECT NUMBER: | 1802 |
| PROJECT PHASE: | --- |
| PROJECT MANAGER: | --- |
| DRAWN BY: | RW |
| CHECKED BY: | JC |
| SCALE: | AS NOTED |
| DATE: | 01.20.22 |

| |
|-------------------------|
| REFERENCES & REVISIONS: |
| -- -- |
| -- -- |
| -- -- |

SHEET NAME:
ZONING

SHEET NUMBER:
Z0.0

