

① SITE PLAN
1/8" = 1'-0"

89 BETHLEHEM PIKE
PHILADELPHIA
PA 19118


CLIENT:
BOWMAN PROPERTIES
8238 GERMANTOWN AVENUE
PHILADELPHIA 19118

PROJECT NUMBER:	1993
PROJECT PHASE:	---
PROJECT MANAGER:	---
DRAWN BY:	SM
CHECKED BY:	JC
SCALE:	AS NOTED
DATE:	01.30.22

REFERENCES & REVISIONS:
1 REVISED PLANS 02.14.22
2 REVISED PLANS 02.25.22
3 ---

SHEET NAME:
SITE PLAN


SHEET NUMBER:
1 OF 2

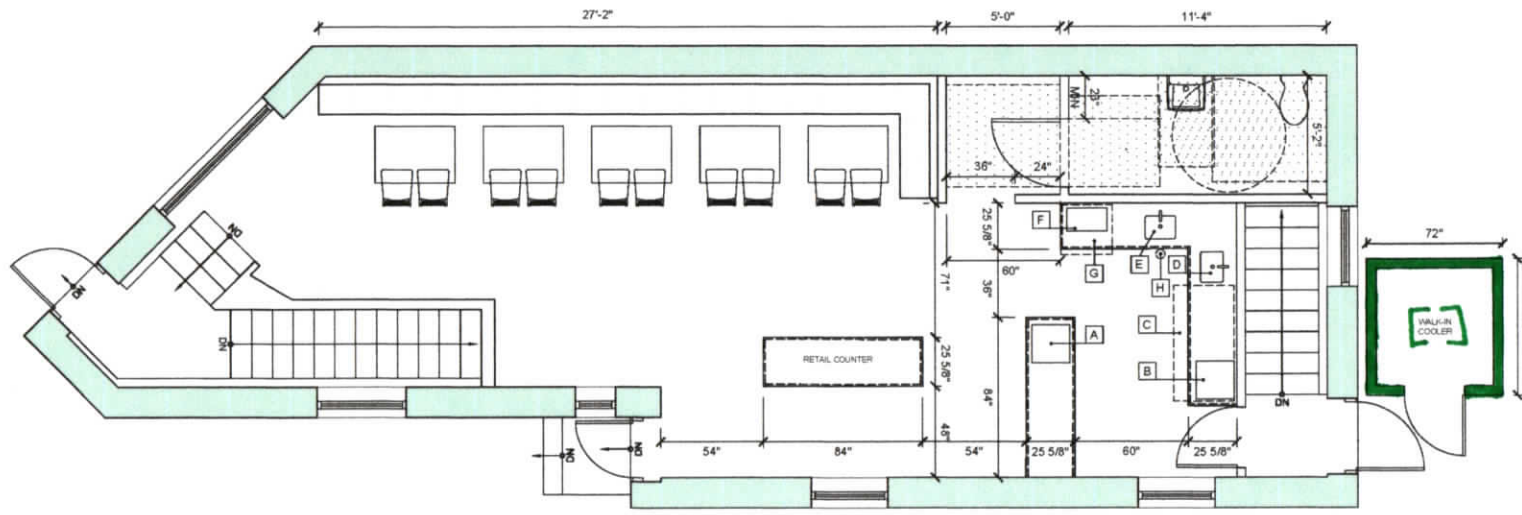

1ST FLOOR KEYNOTES

A	P.O.S.
B	ESPRESSO MACHINE
C	UNDERCOUNTER REFRIGERATOR
D	1 COMPARTMENT SINK
E	HAND SINK
F	COFFEE BREWER
G	UNDERCOUNTER ICE MACHINE
H	FLOOR DRAIN

2 1ST FLOOR
 3/16" = 1'-0"

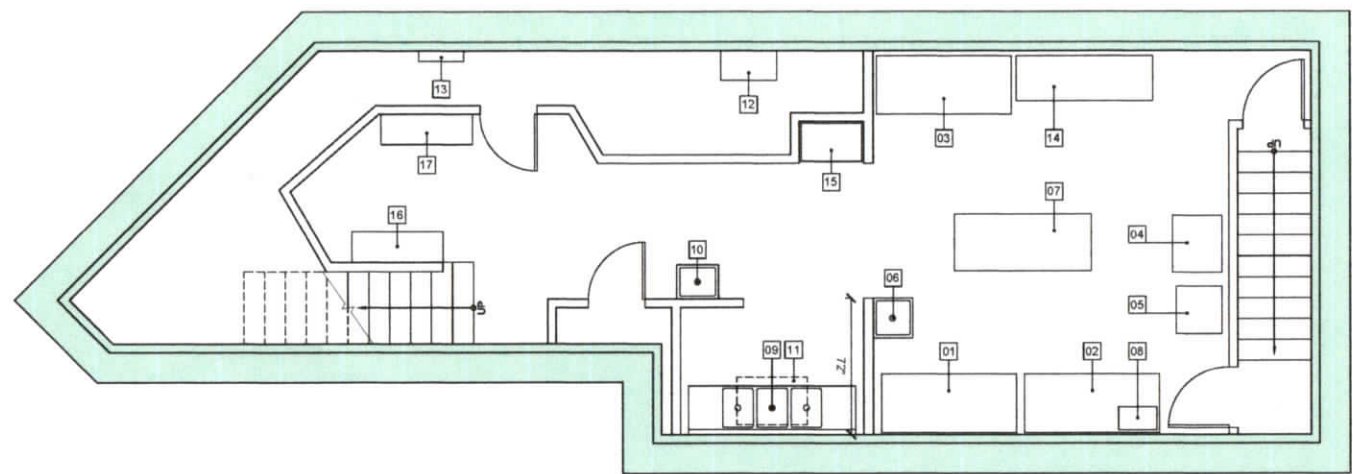

BASEMENT KEYNOTES

01 SANDWICH PREP (17' X 31')	10 UTILITY SINK (18" X 22')
02 WORKTOP FRIEDE (72" X 31')	11 DISEASE TRAP (50 GPM) (37" X 28")
03 FREEZER CHEST (71" X 31')	12 WATER HEATER
04 PAN RACK (20" X 30')	13 ELECTRIC PANEL
05 ELECTRIC CONNECTION OVER 200'	14 FOOD STORAGE (24" X 72')
06 HAND SINK W/GRINDER (21" X 21')	15 CHEMICAL & LAUNDRY STORAGE
07 PREP TABLE (72" X 30')	16 EMPLOYEES PERSONAL BELONGINGS
08 MICROWAVE (20" X 12')	17 STORAGE (NON FOOD) SHELVES
09 3-COMPARTMENT SINK	

1 BASEMENT
 3/16" = 1'-0"

89 BETHLEHEM PIKE

 PHILADELPHIA
 PA 19118

CLIENT:
 BOWMAN PROPERTIES
 8238 GERMANTOWN AVENUE
 PHILADELPHIA 19118

PROJECT NUMBER: 1802
PROJECT PHASE: ---
PROJECT MANAGER: ---
DRAWN BY: BW
CHECKED BY: JC
SCALE: AS NOTED
DATE: 07.28.22

REFERENCES & REVISIONS:
 1 REVISED PLANS 02.14.22
 2 REVISED PLANS 02.28.22

SHEET NAME:
 FLOOR PLANS

SHEET NUMBER:
2 OF 2