


PLAN

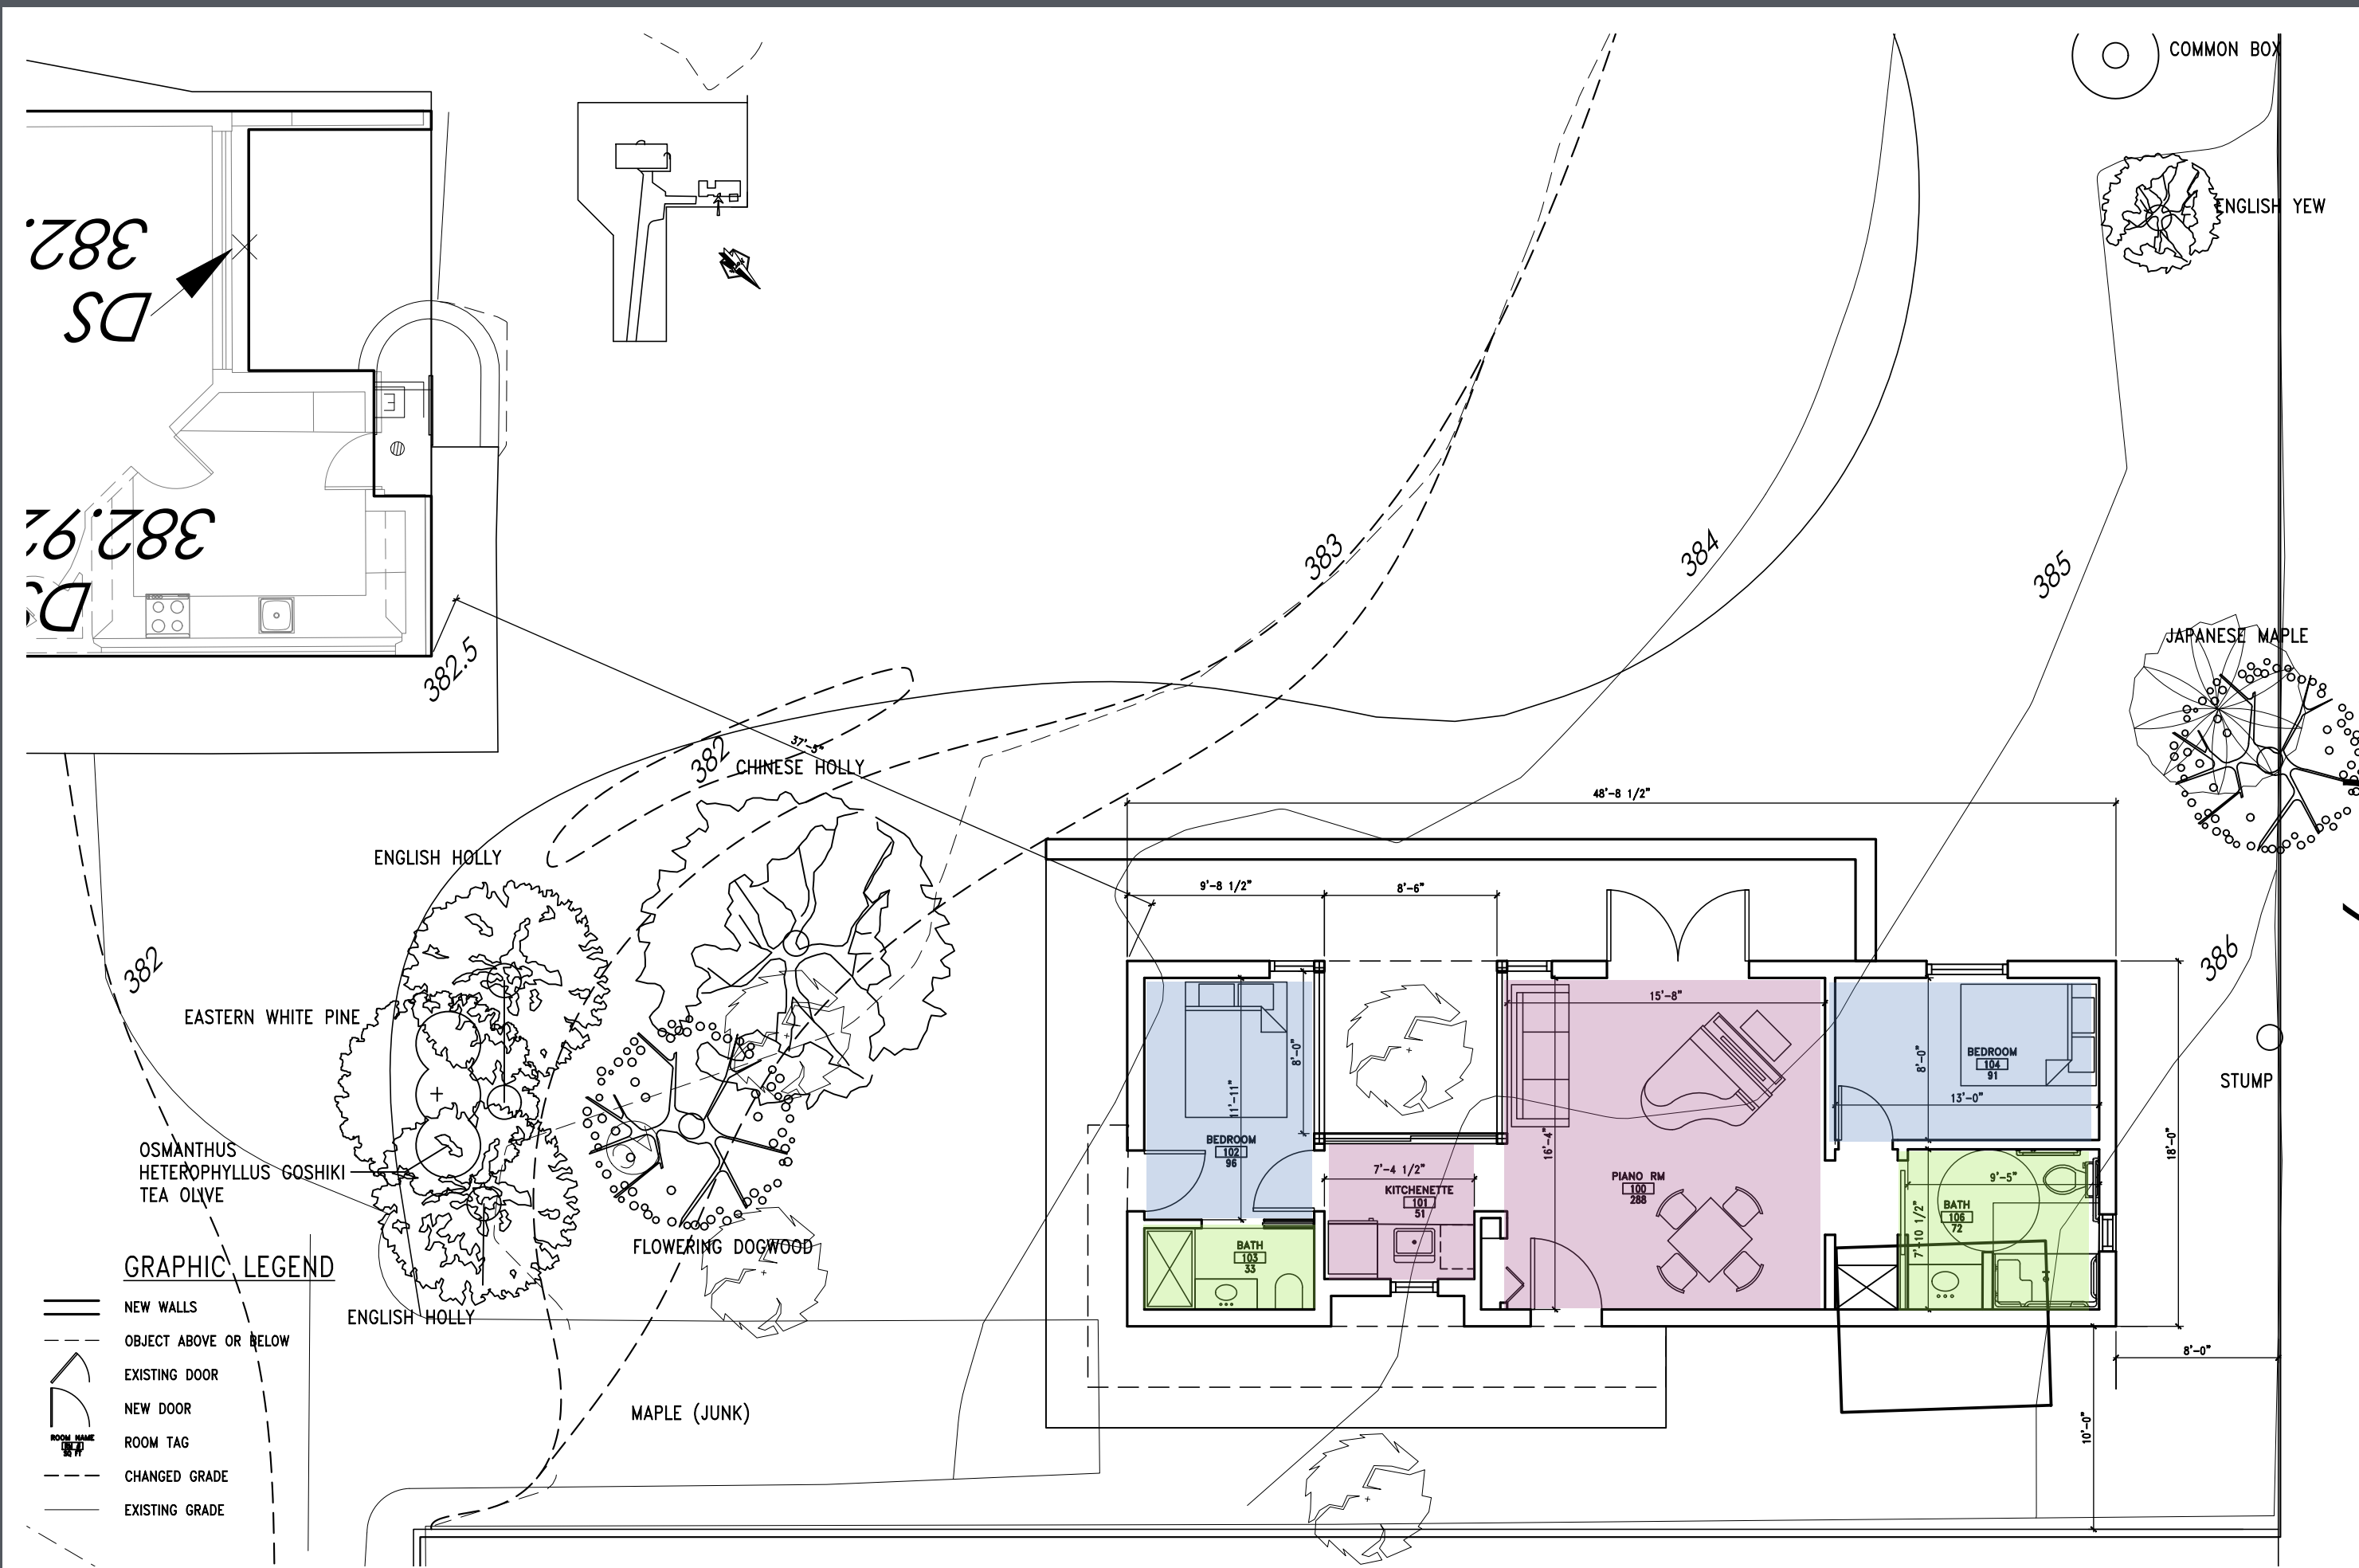

1 FIRST FLOOR PLAN - 798 GSF
1/4" = 1'-0"

SCHEMATIC PLAN

Vanna Venturi House

David Lockard
8330 Millon Street
Philadelphia, PA 19118

SCALE 1/4" = 1'-0"	DRAWN BY
CAD FILENAME BP-001	DATE 12/3/2021
DRAWING NUMBER	BP-01

VANNA VENTURI HOUSE: ACCESSORY DWELLING UNIT

THE GARDEN PAVILION