
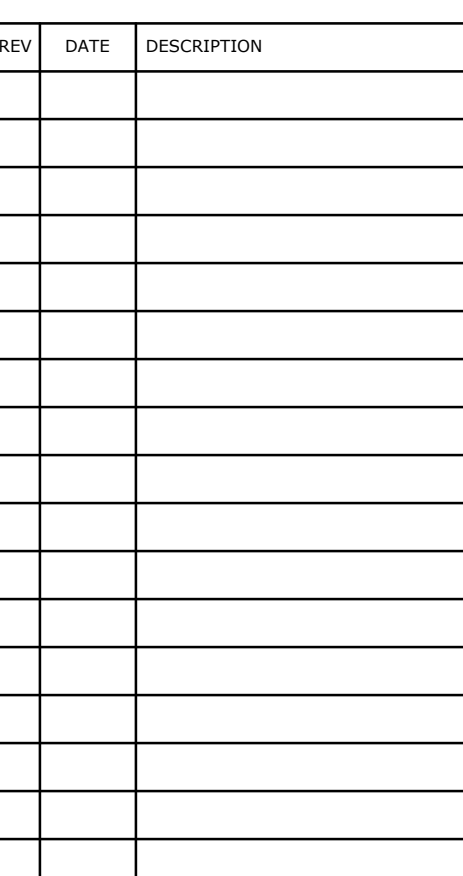


SEAL

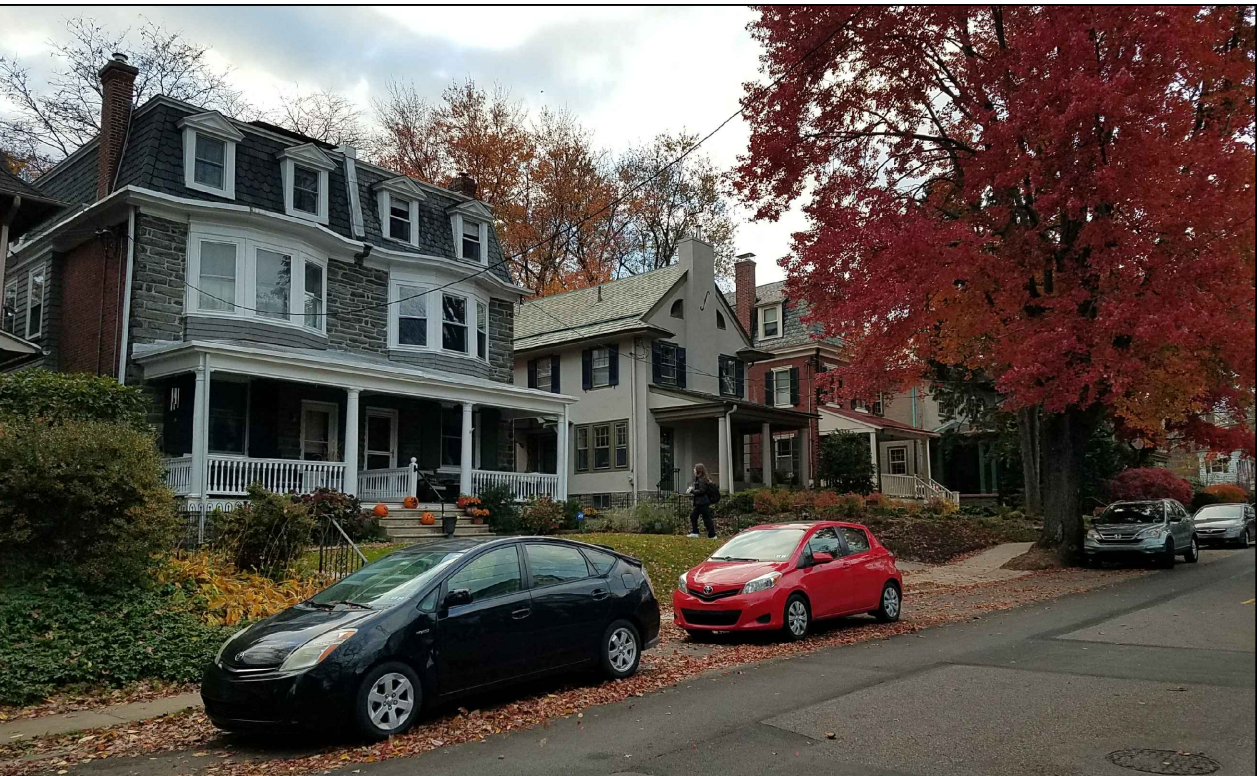

COPYRIGHT NOVEMBER 2021
MATTHEW MILLAN ARCHITECTS, INC.
DRAWING TITLE

ZONING PLAN

SCALE	DATE
1/8" = 1'-0"	11/16/2021

DRAWING NUMBER

Z.1