






Z-100

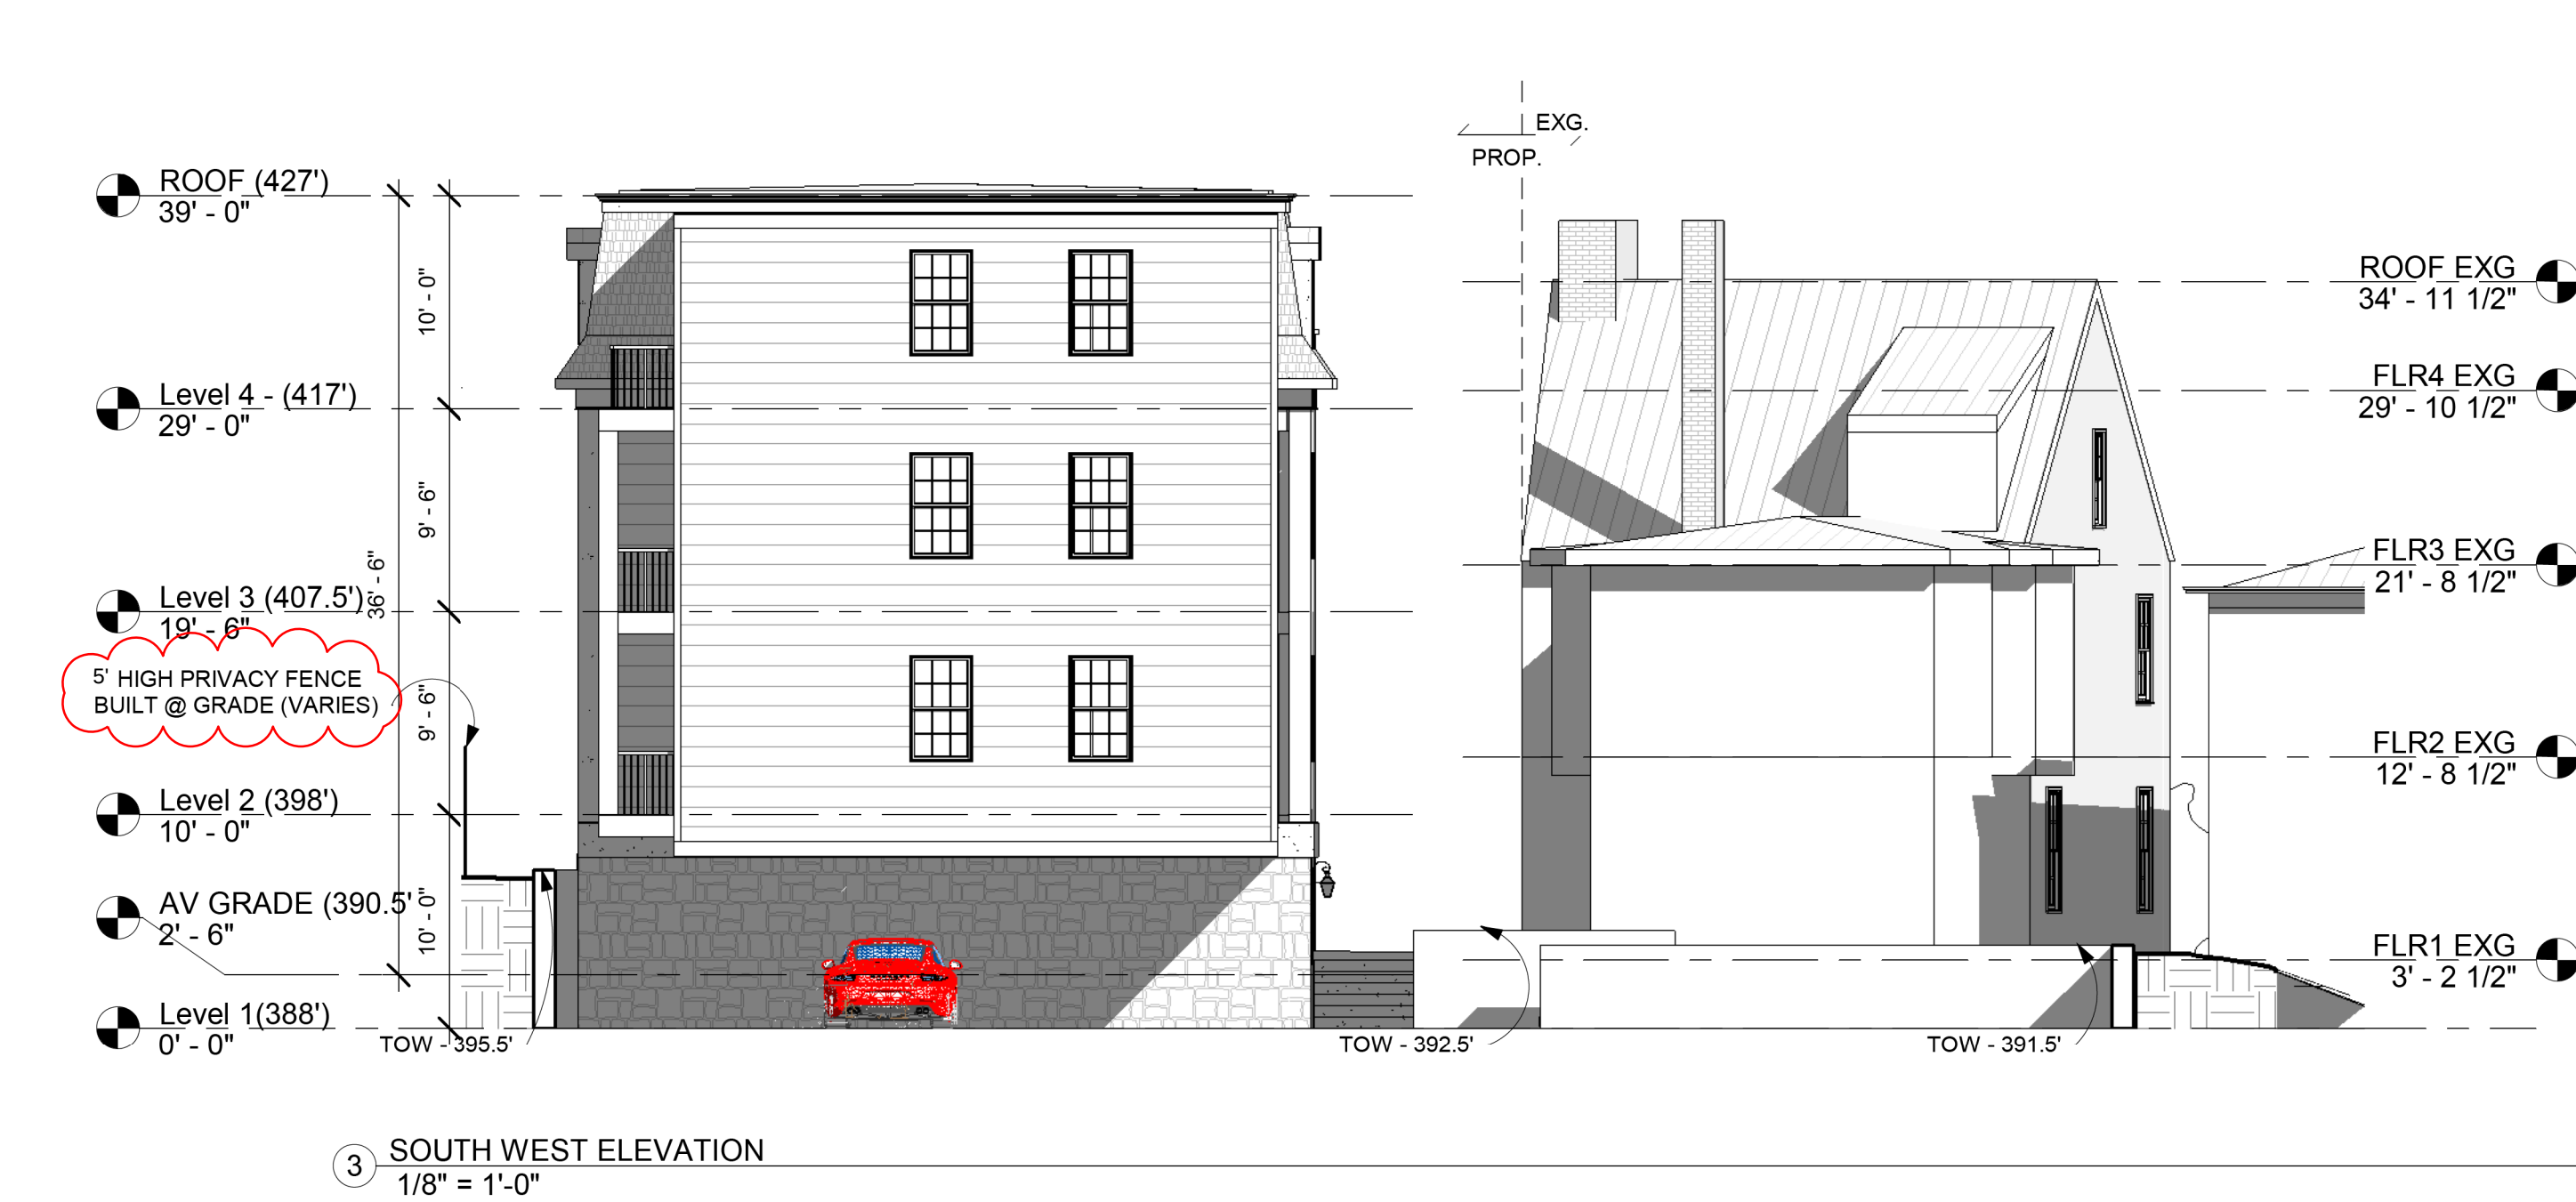


③ SOUTH WEST ELEVATION
1/8" = 1'-0"

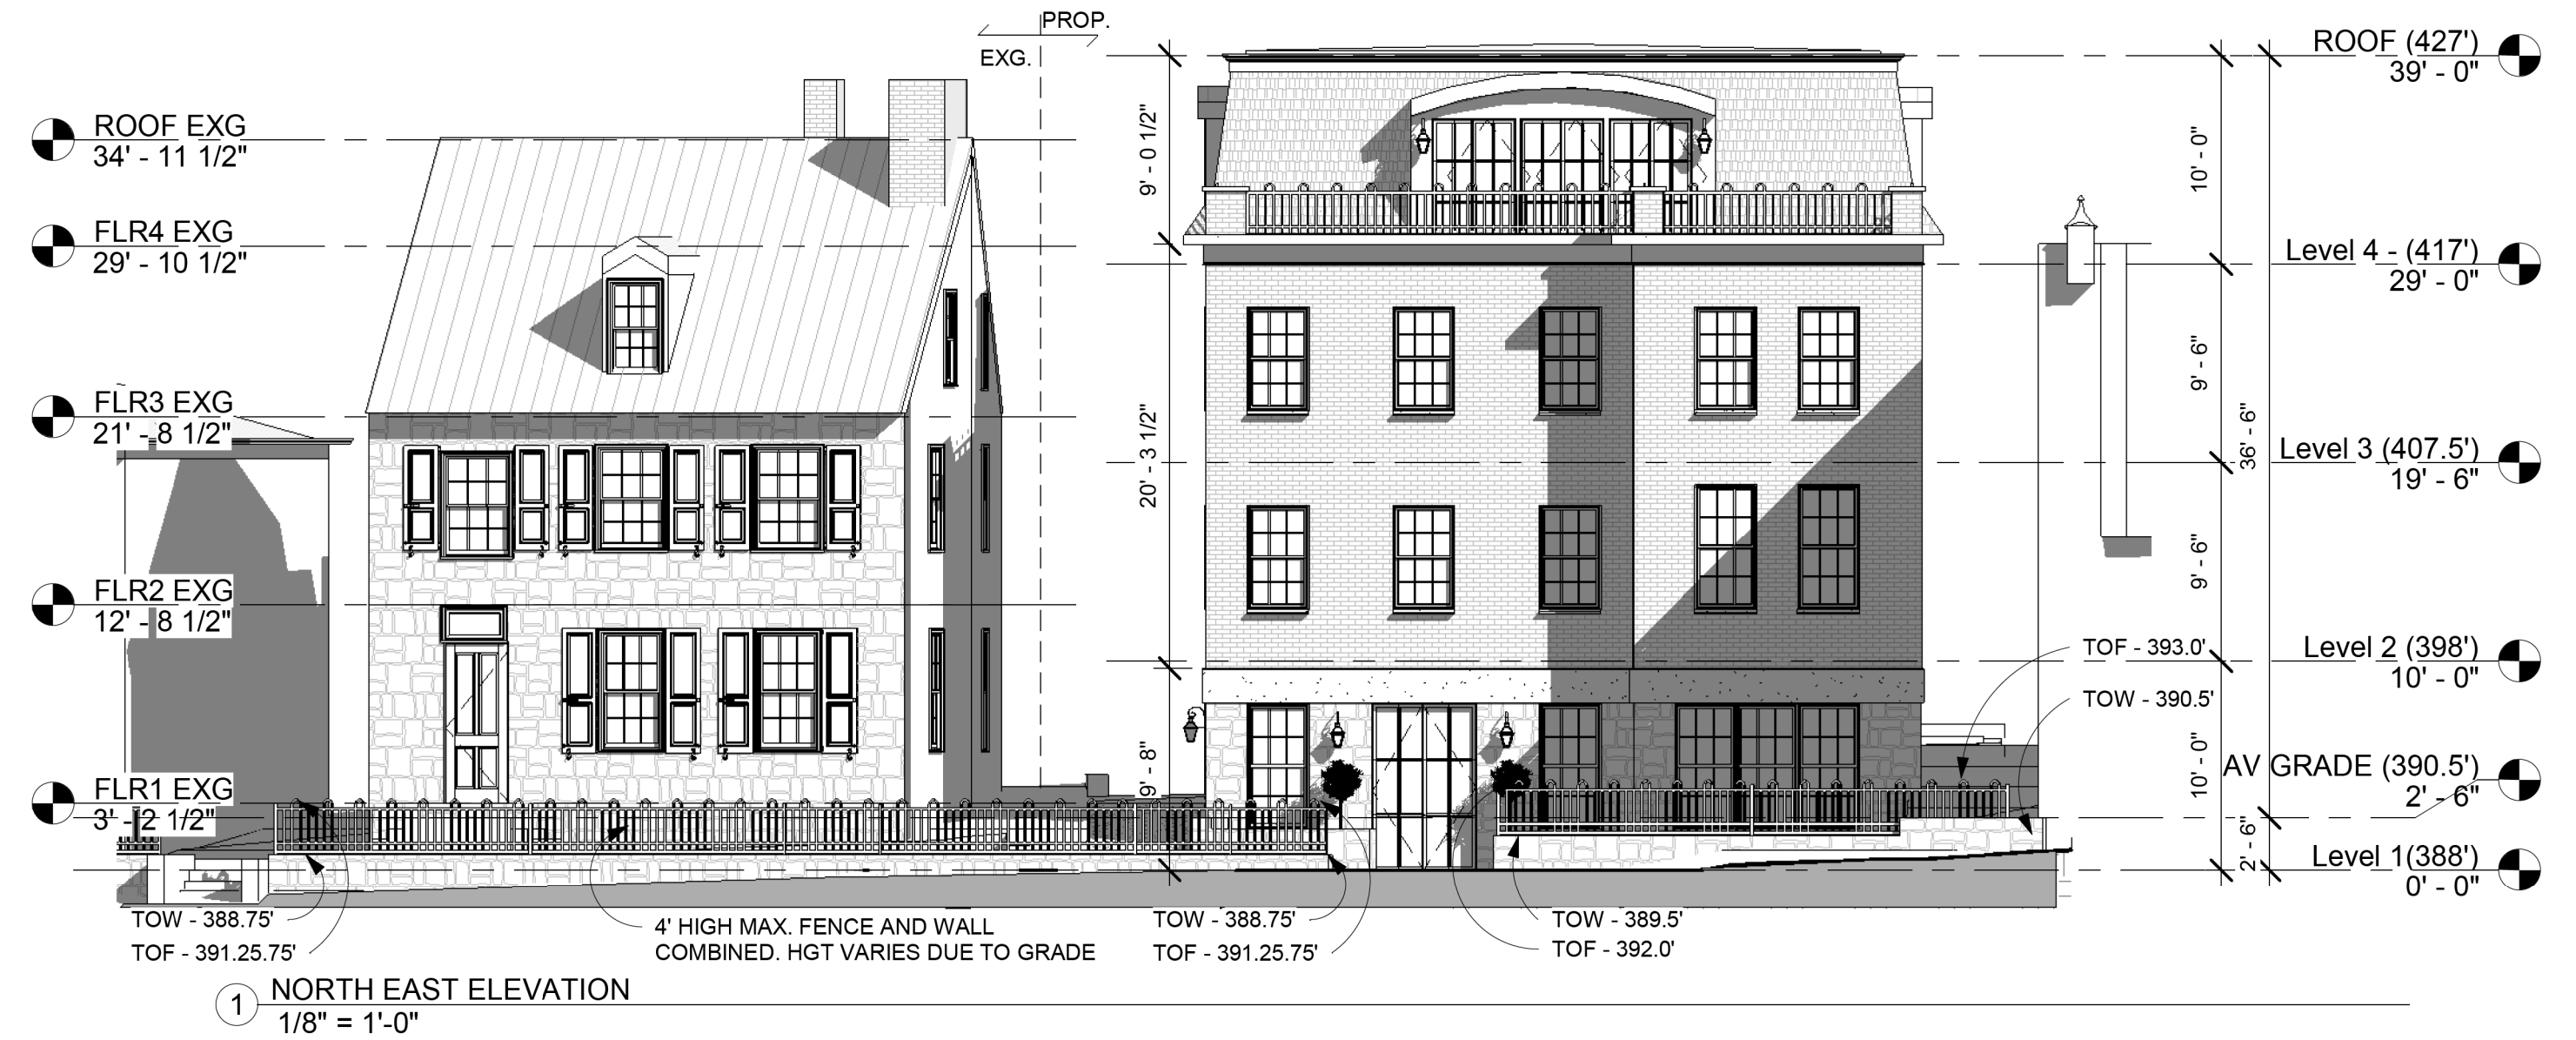

① NORTH EAST ELEVATION
1/8" = 1'-0"

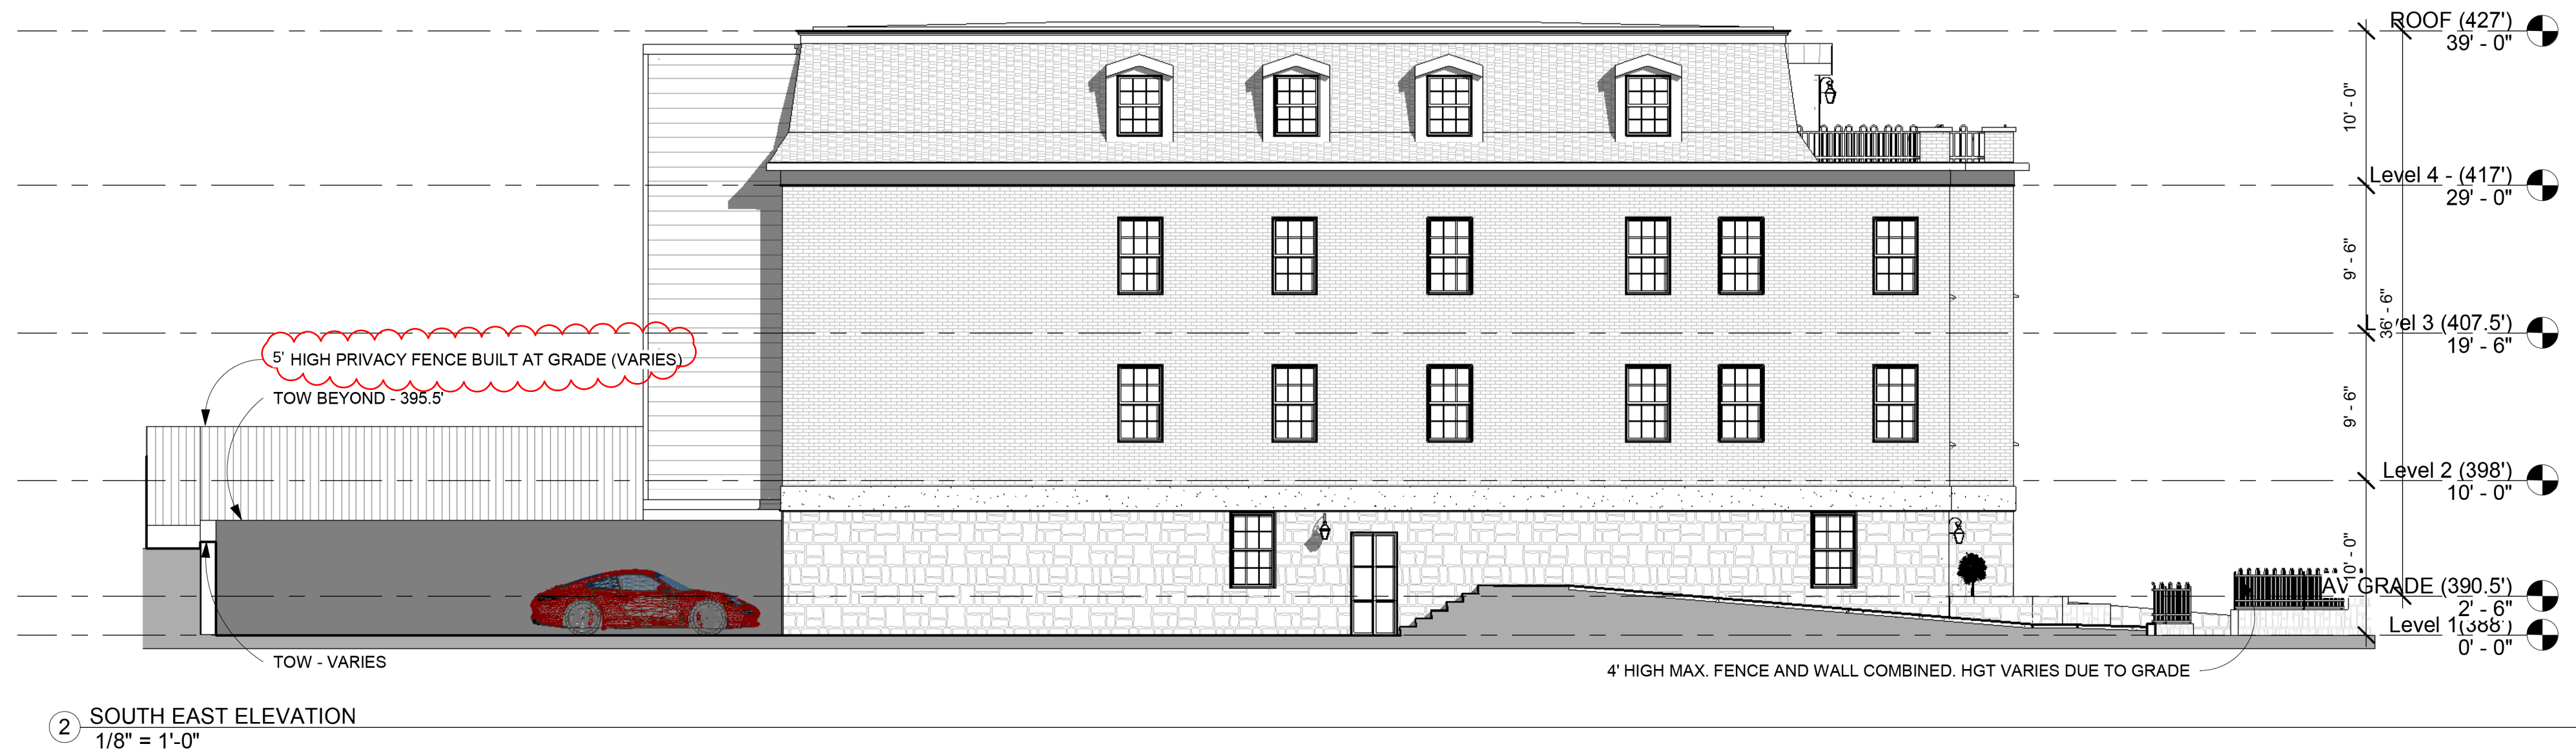

② SOUTH EAST ELEVATION
1/8" = 1'-0"

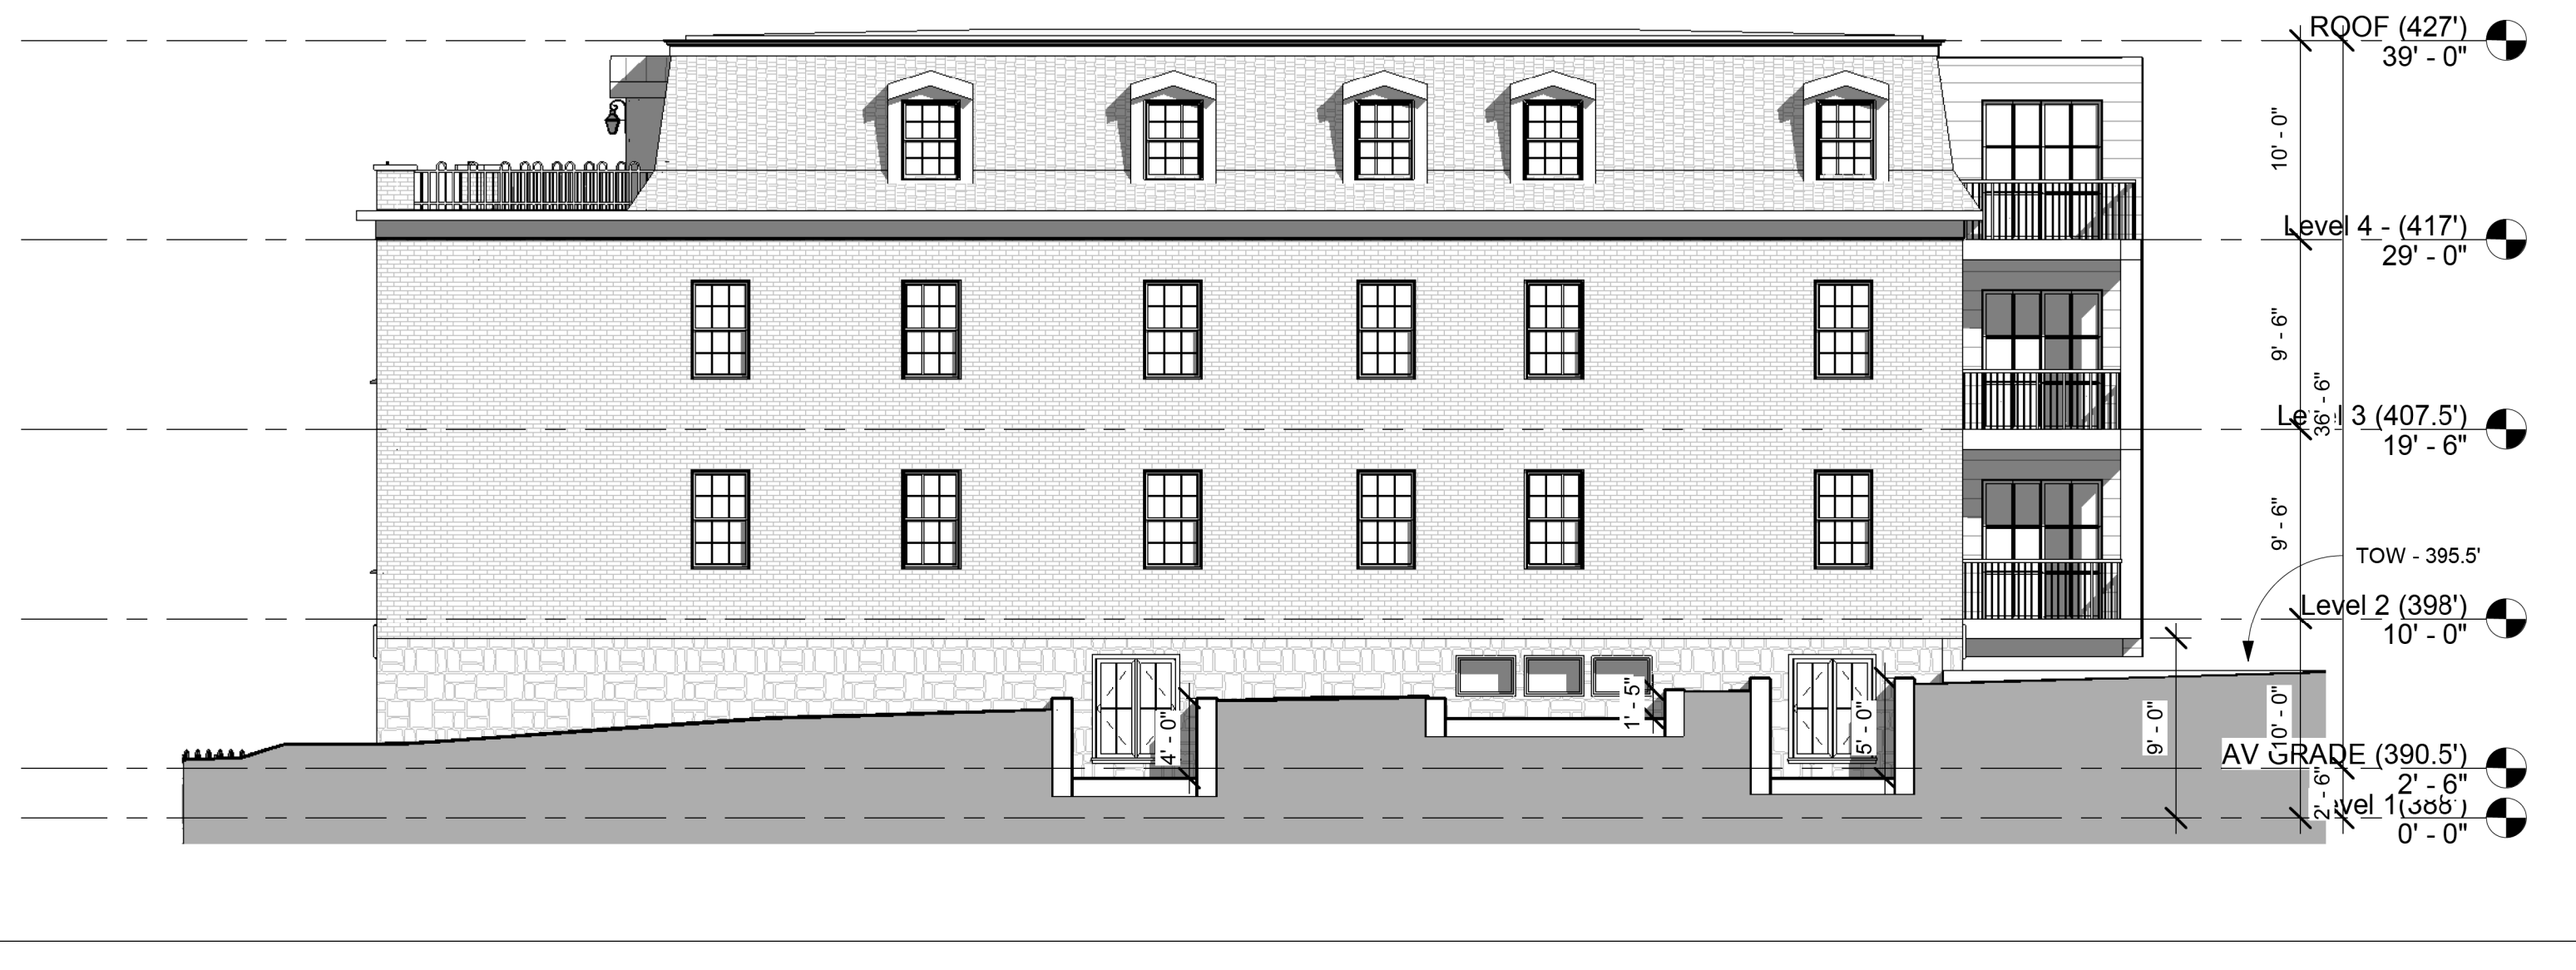

④ NORTH WEST ELEVATION
1/8" = 1'-0"