


NOTES:
1. ALL DIMENSIONS MUST BE FIELD VERIFIED BY CONTRACTOR AND LANDSCAPE ARCHITECT
MUST BE NOTIFIED OF ANY DISCREPANCIES BEFORE PROCEEDING WITH WORK.

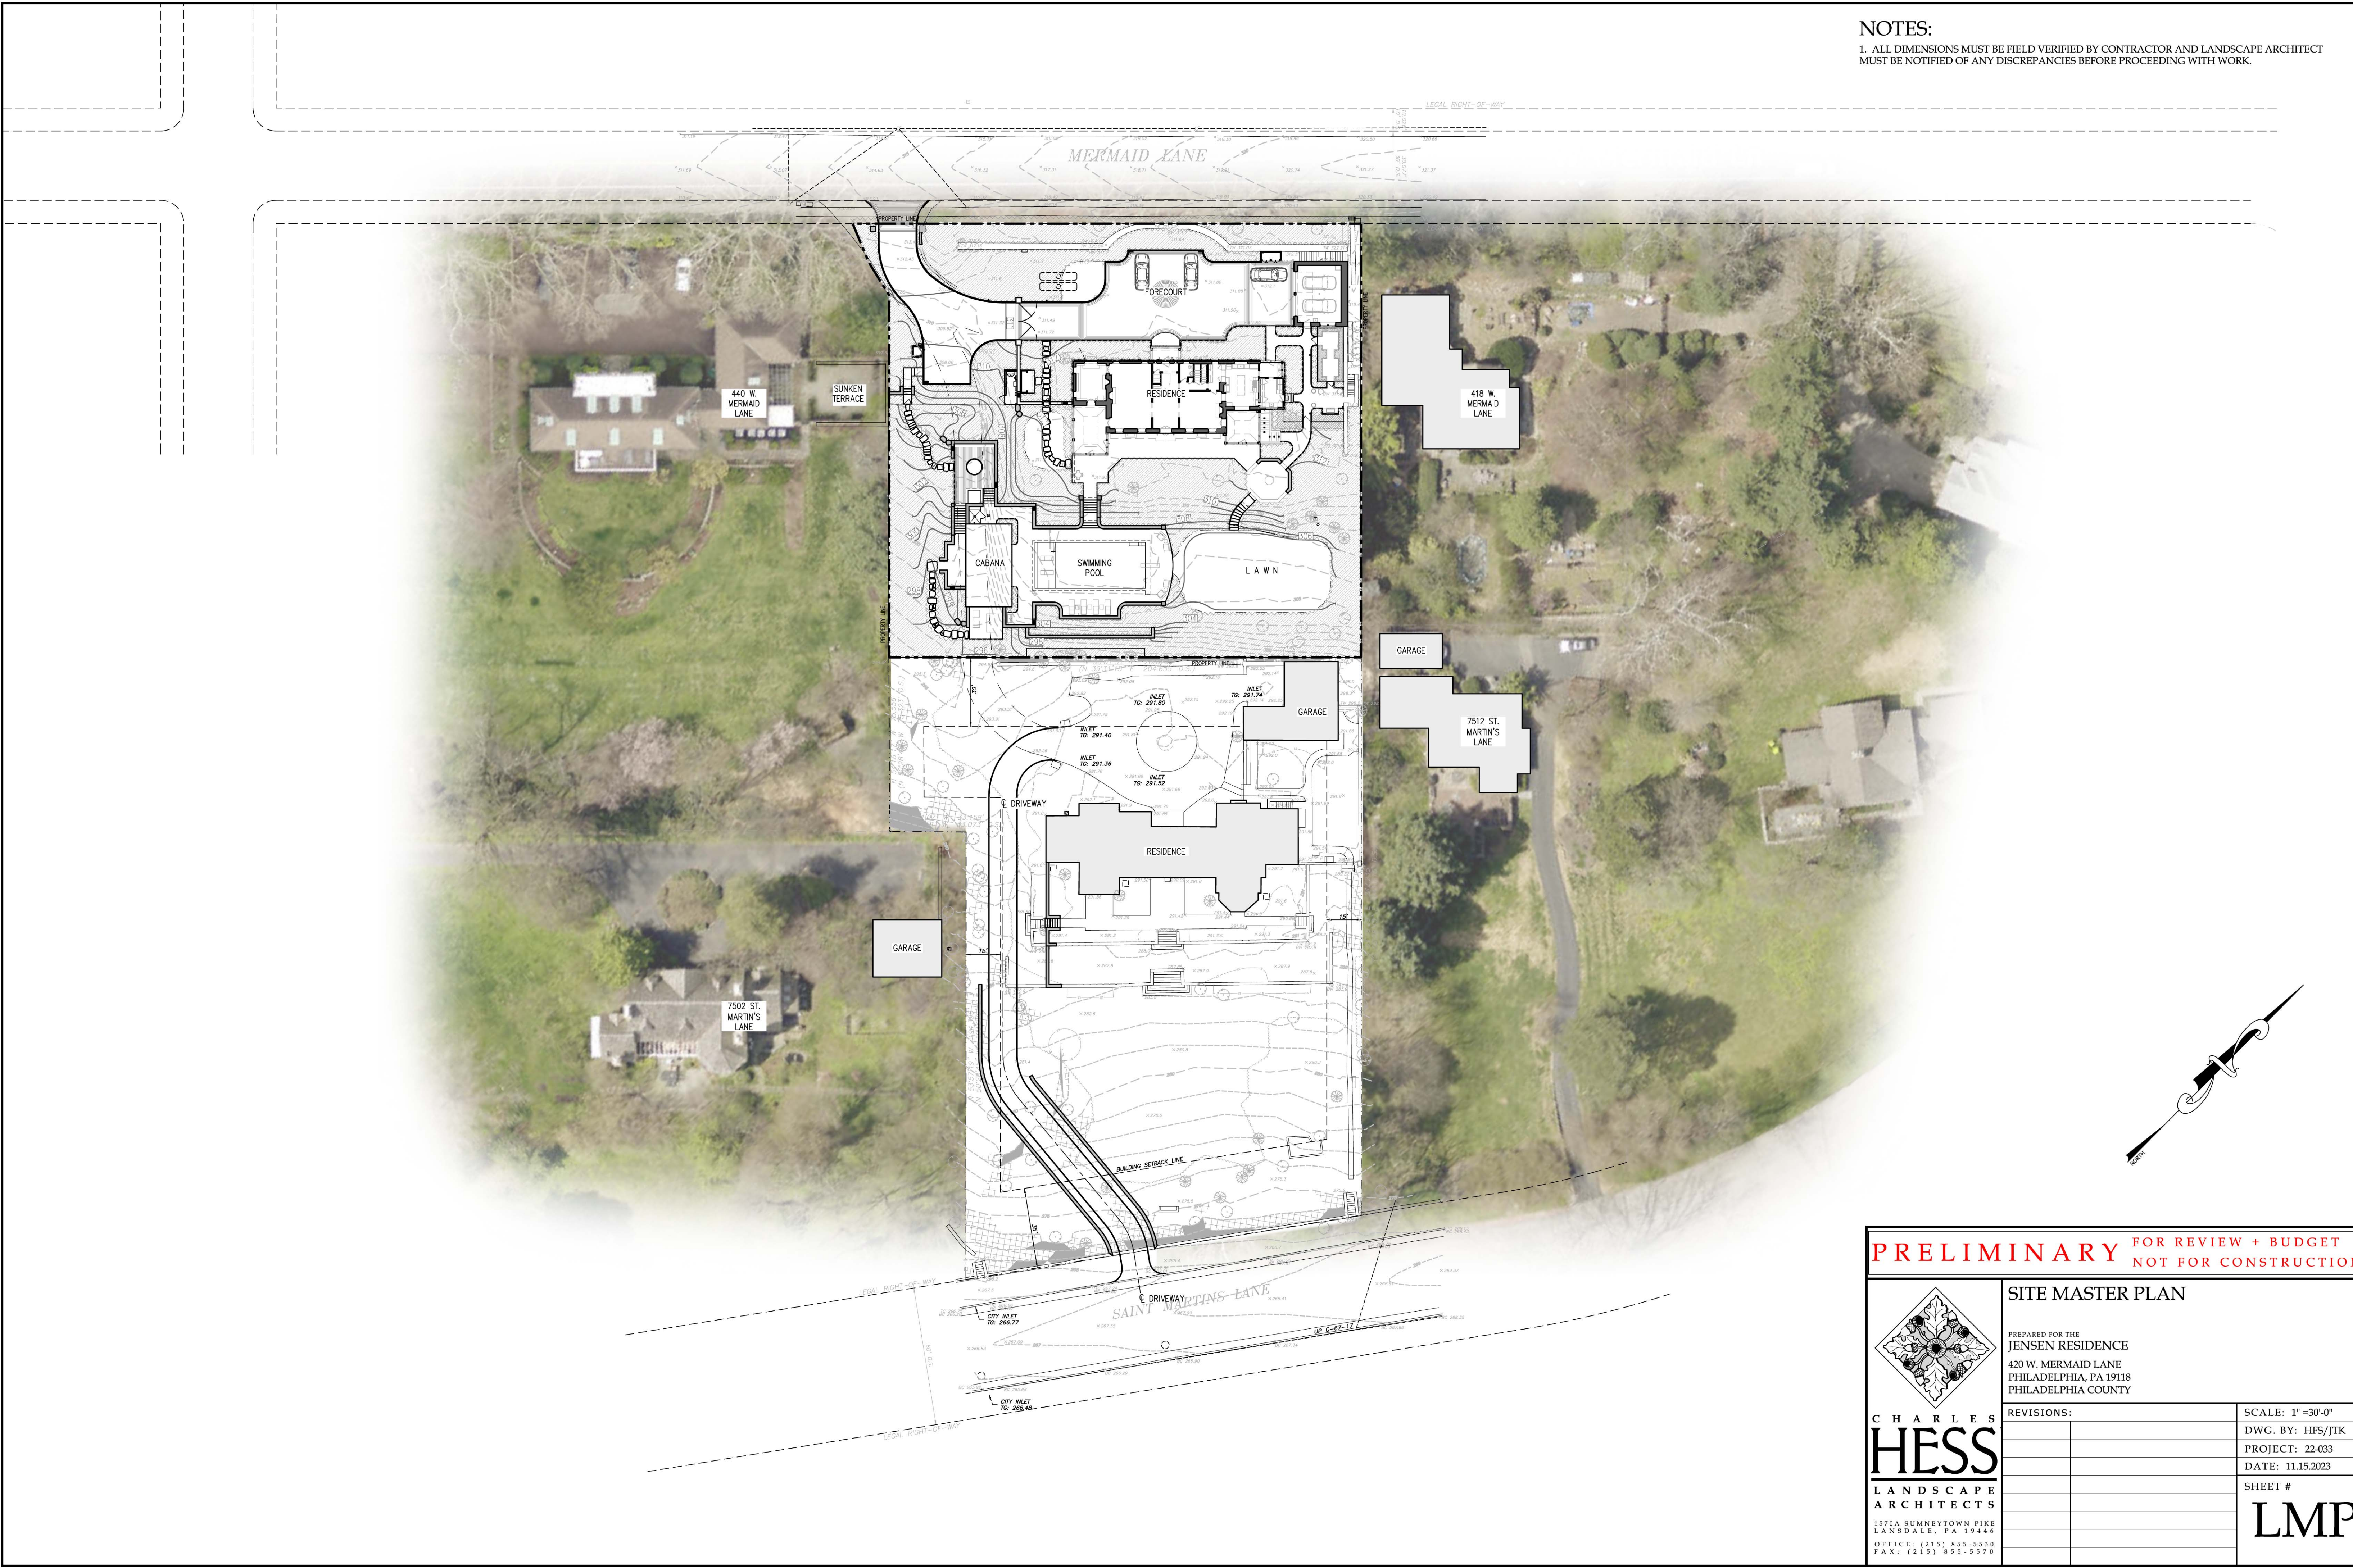

CHARLES
HESS
LANDSCAPE
ARCHITECTS

1578A SUMNERTOWN PIKE
LANSDALE, PA 19446
OFFICE: (215) 855-5530
FAX: (215) 855-5570

PRELIMINARY

FOR REVIEW + BUDGET
NOT FOR CONSTRUCTION

SITE MASTER PLAN

PREPARED FOR THE
JENSEN RESIDENCE
420 W. MERMAID LANE
PHILADELPHIA, PA 19118
PHILADELPHIA COUNTY

REVISIONS:

SCALE: 1" = 30'-0"

DWG. BY: HFS/JTK

PROJECT: 22-033

DATE: 11.15.2023

SHEET #

LMP