


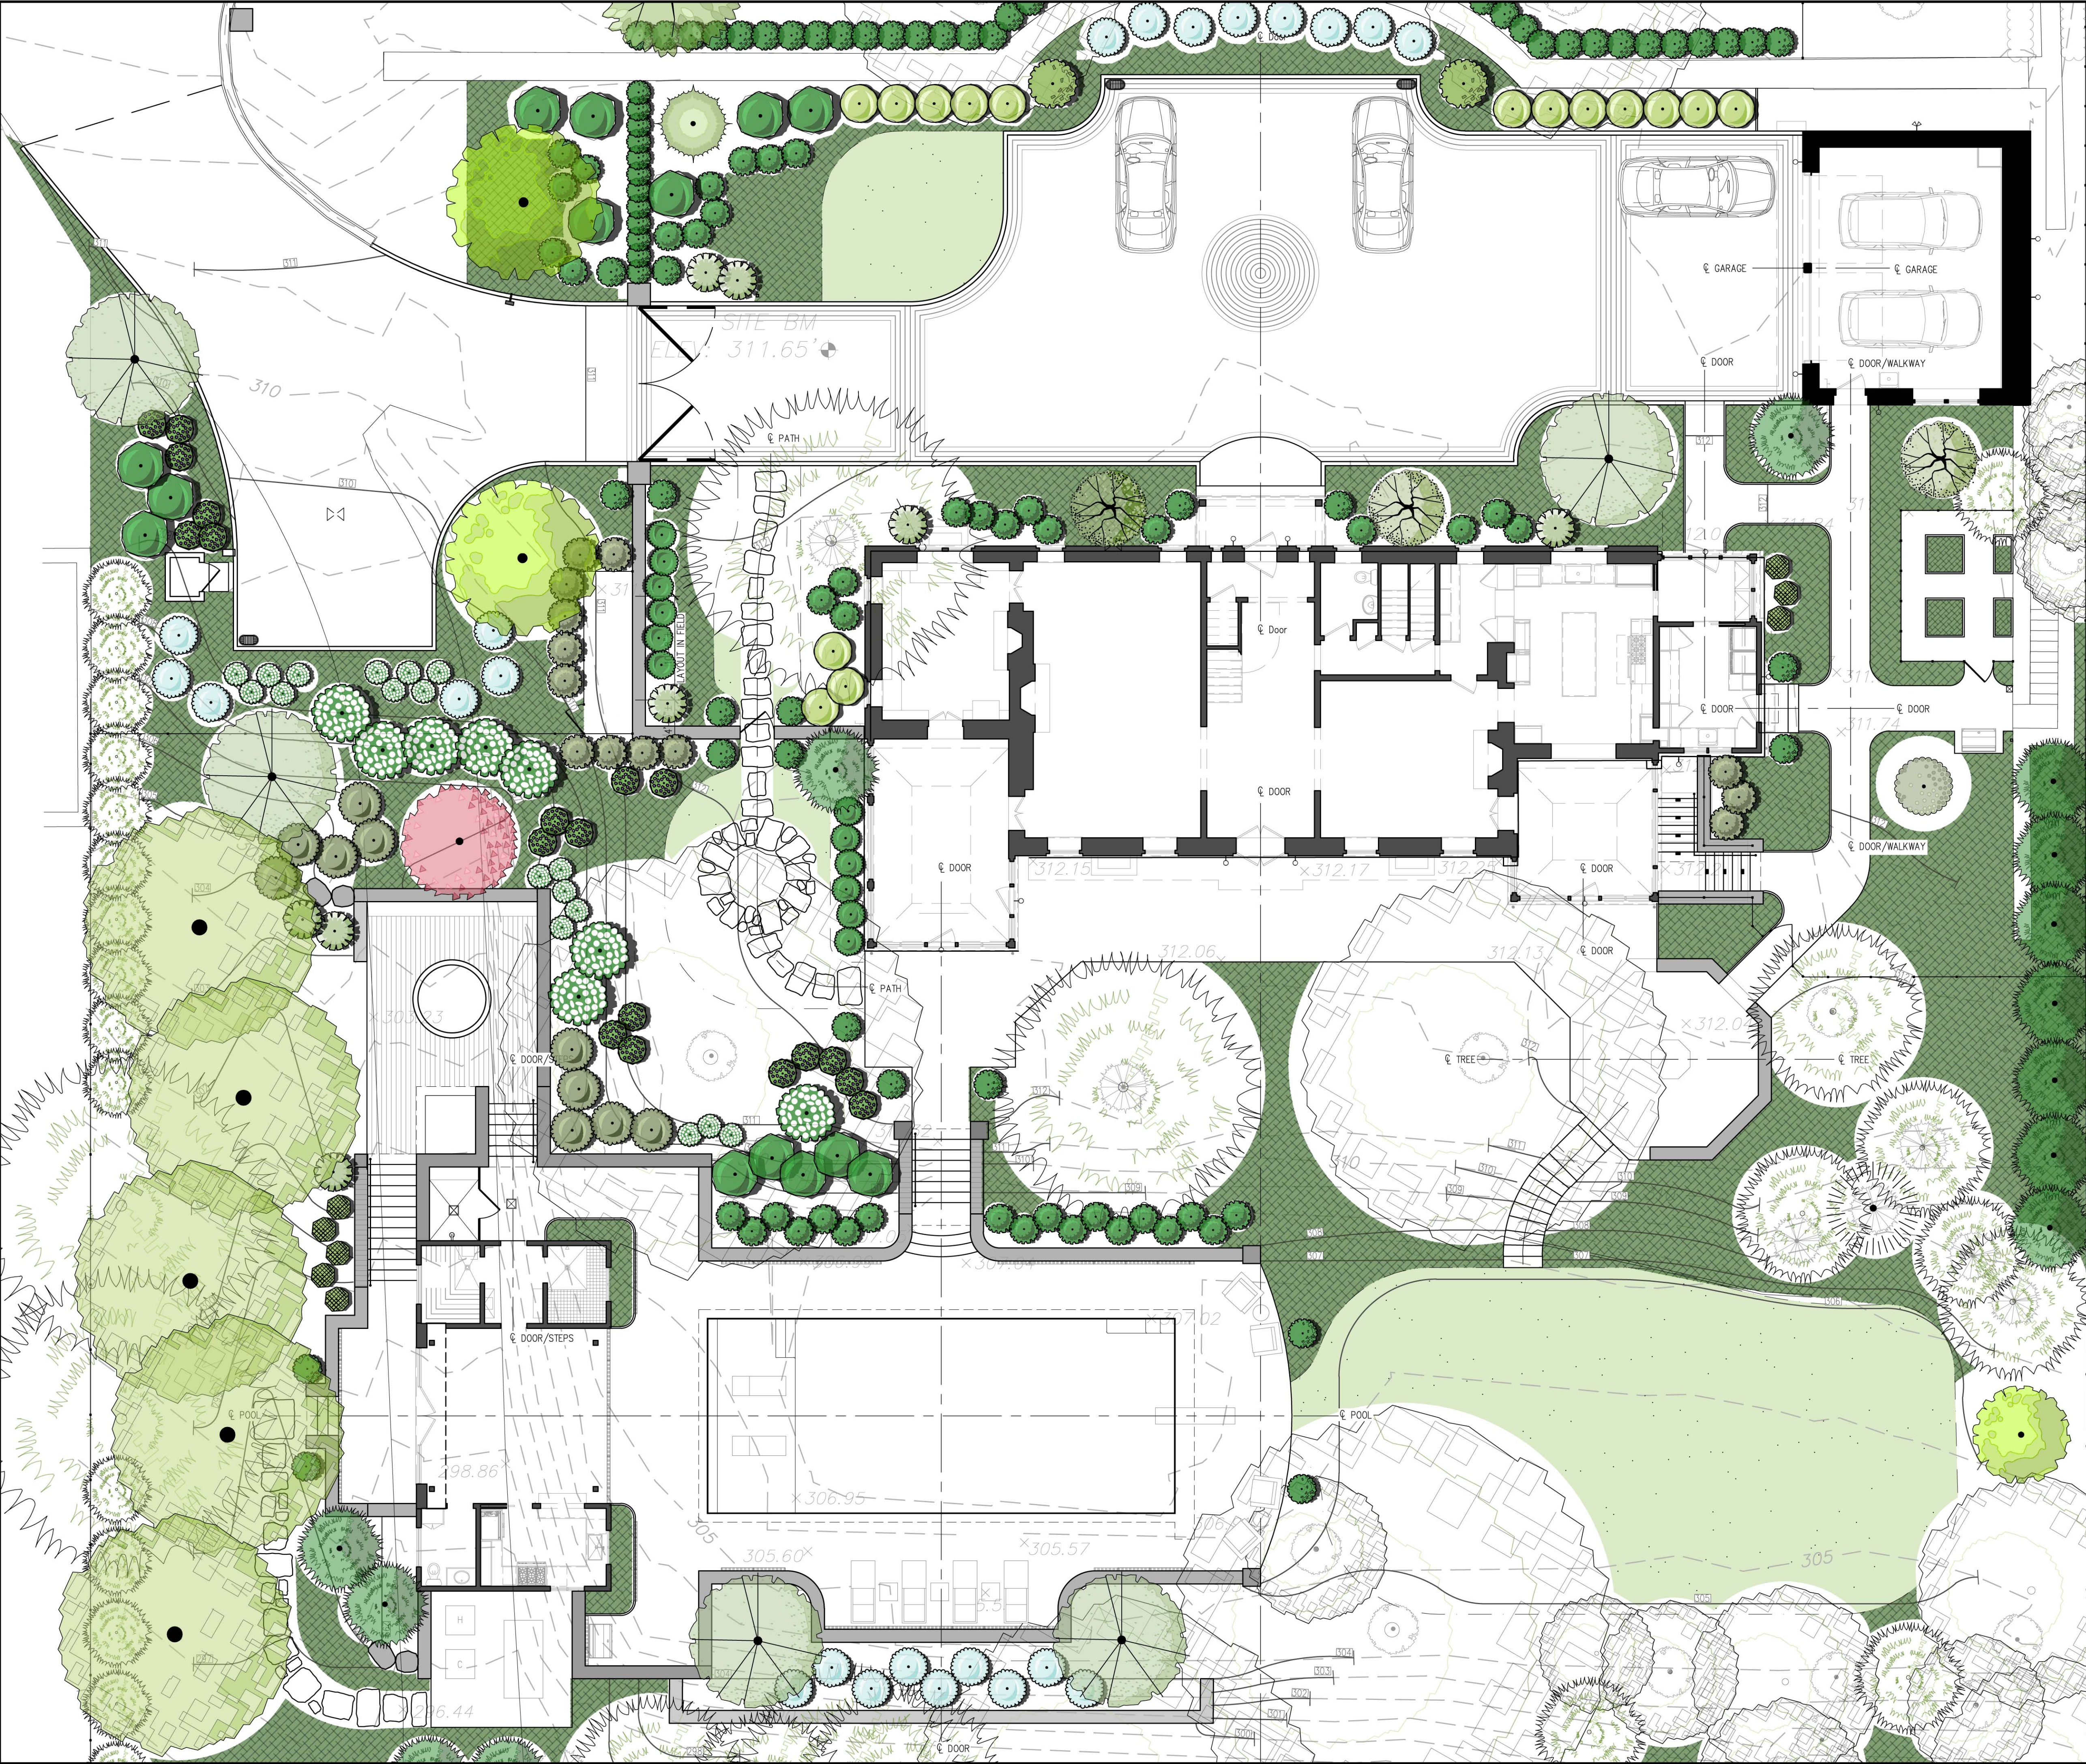

NOTES:
1. ALL DIMENSIONS MUST BE FIELD VERIFIED BY CONTRACTOR AND LANDSCAPE ARCHITECT
MUST BE NOTIFIED OF ANY DISCREPANCIES BEFORE PROCEEDING WITH WORK.

**** PRELIMINARY ****
FOR COMMENT ONLY - NOT FOR CONSTRUCTION



**CHARLES
HESS**
LANDSCAPE
ARCHITECTS
1578A SUMMITTOWN PIKE
LANSDALE, PA 19446
OFFICE: (215) 855-5530
FAX: (215) 855-5570

CONCEPTUAL LANDSCAPE
& MASTER PLAN

PREPARED FOR THE
JENSEN RESIDENCE

420 W. MERMAID LANE
PHILADELPHIA, PA 19118

REVISIONS:	SCALE: 1/8" = 1'-0"
08.04.2023 DESIGN DEV.	DWG. BY: HFS/JTK
08.16.2023 DESIGN DEV.	PROJECT: 22-033
	DATE: 07.31.2023
	SHEET #
	L-MP