


REVISED PLAN PER 5/5/2022 LUPZC and HDAC motion

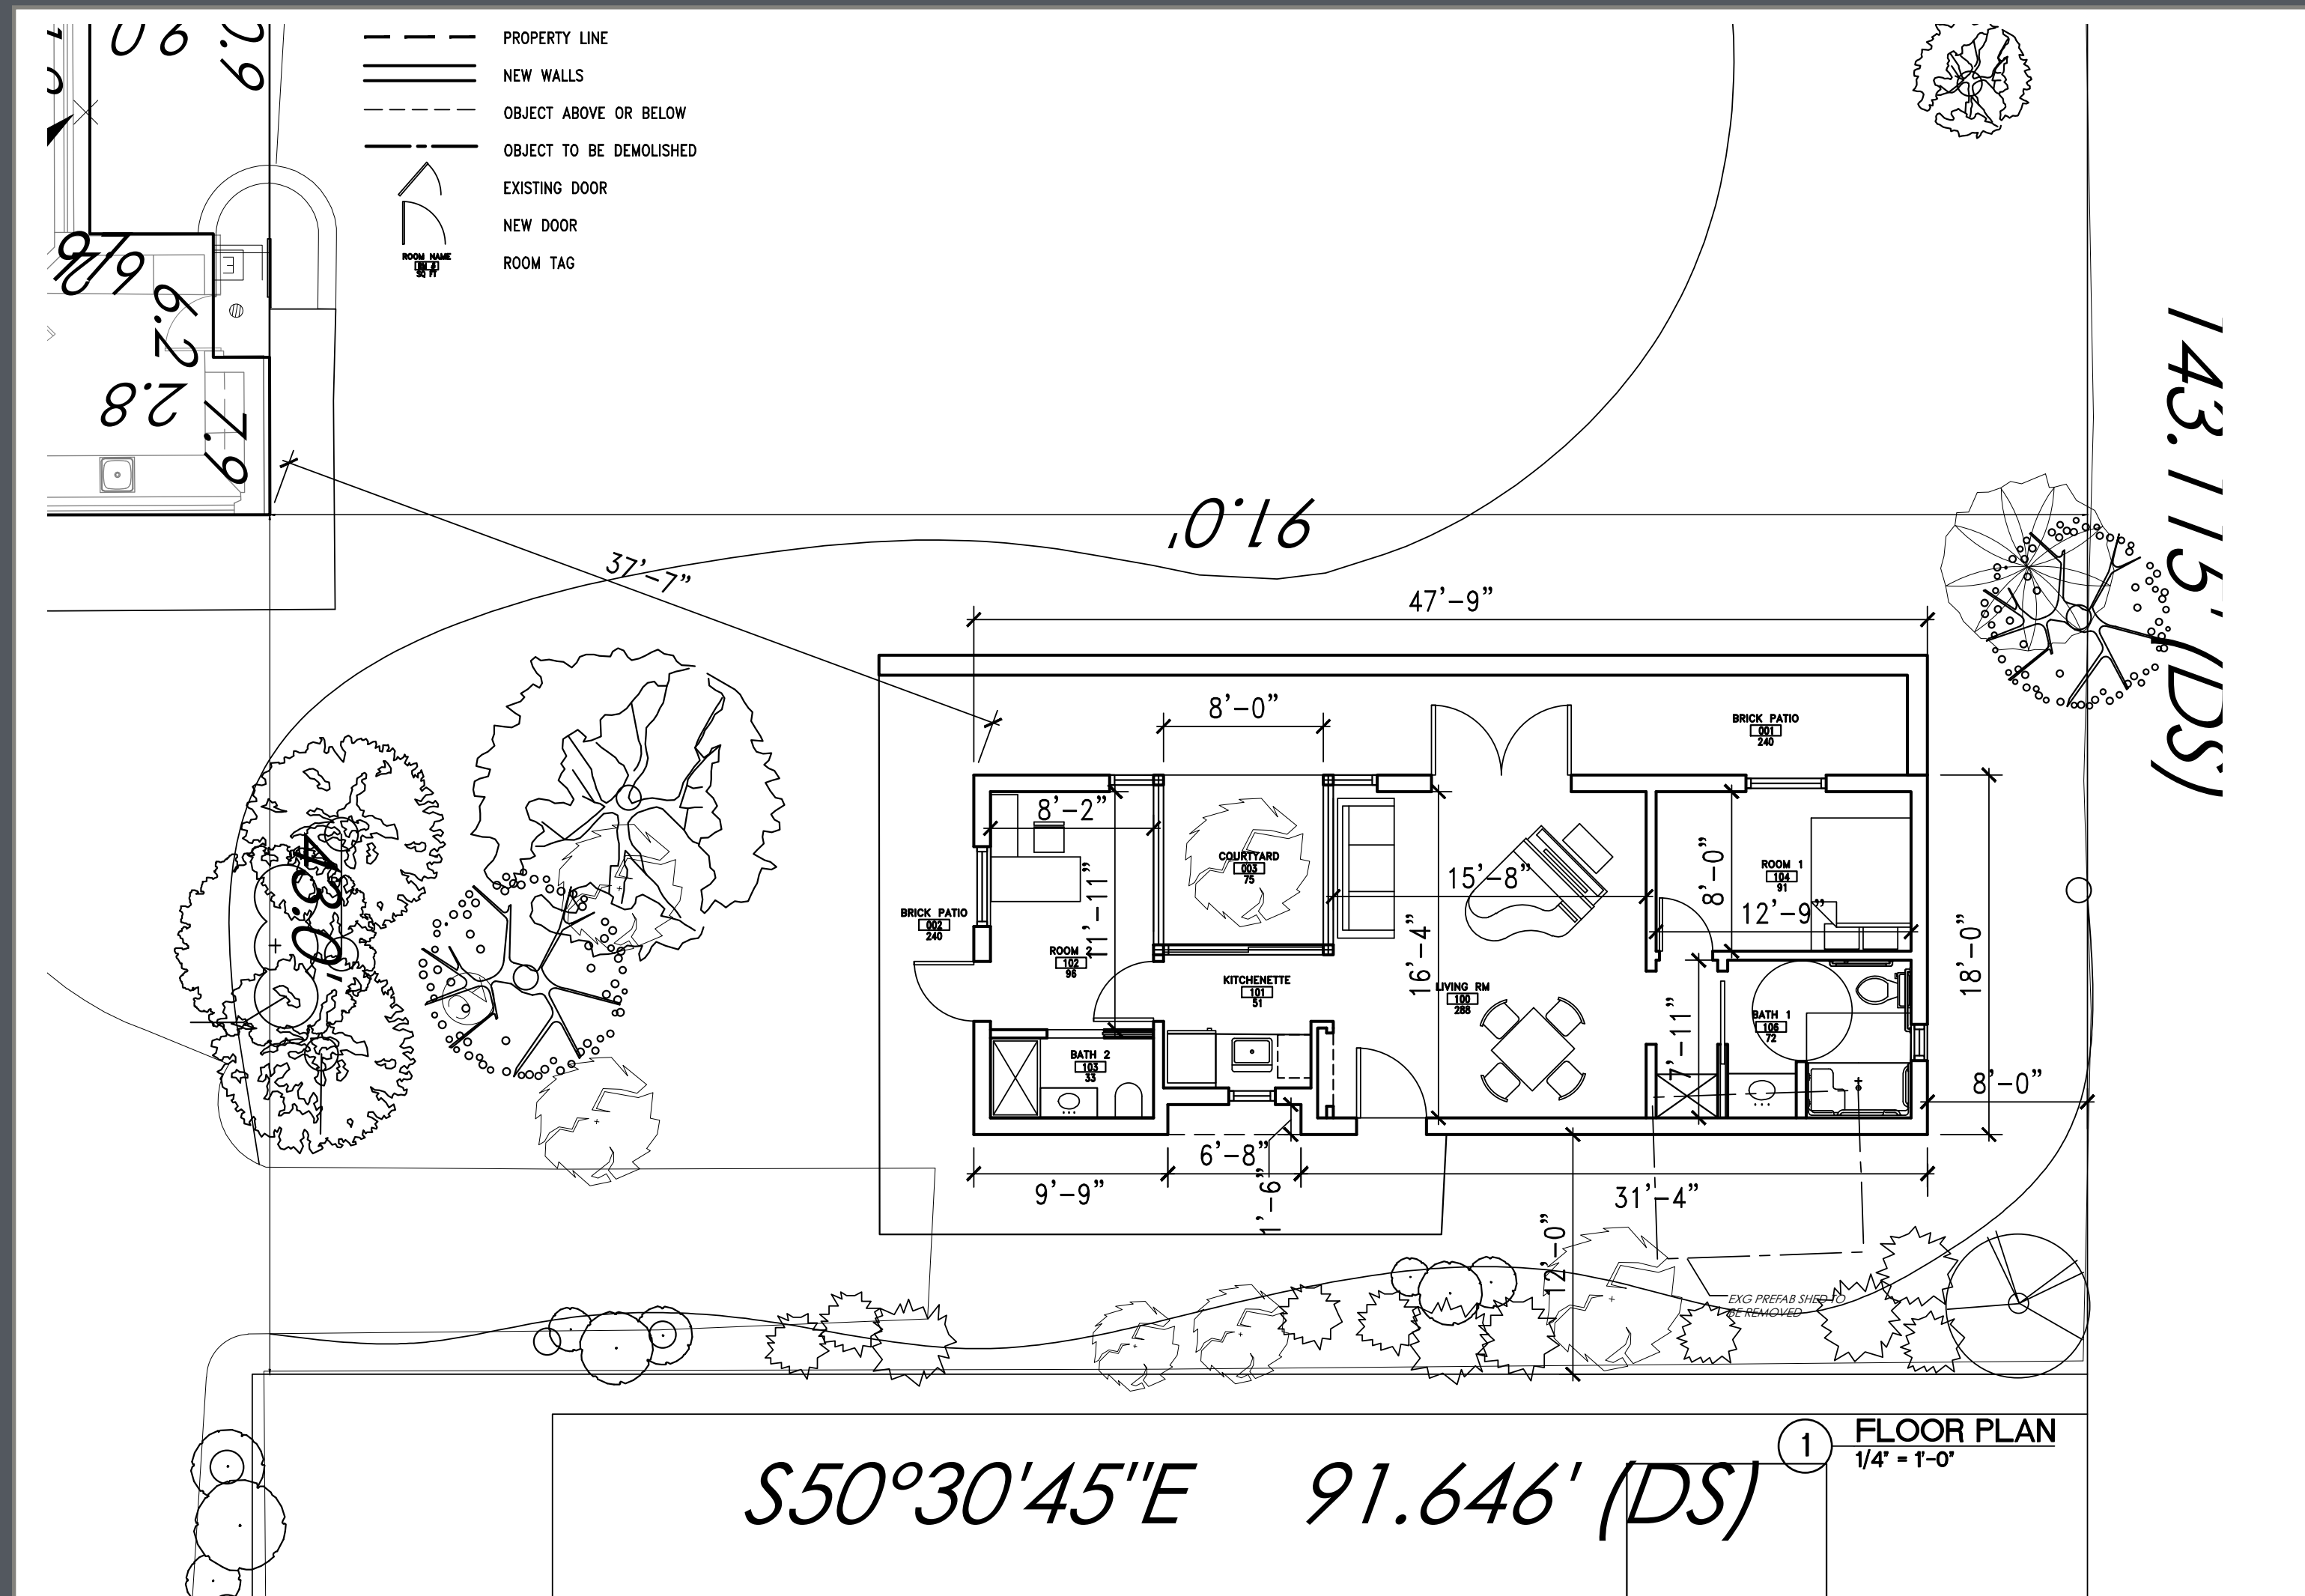

VANNA VENTURI HOUSE: ACCESSORY DWELLING UNIT

THE GARDEN PAVILION